



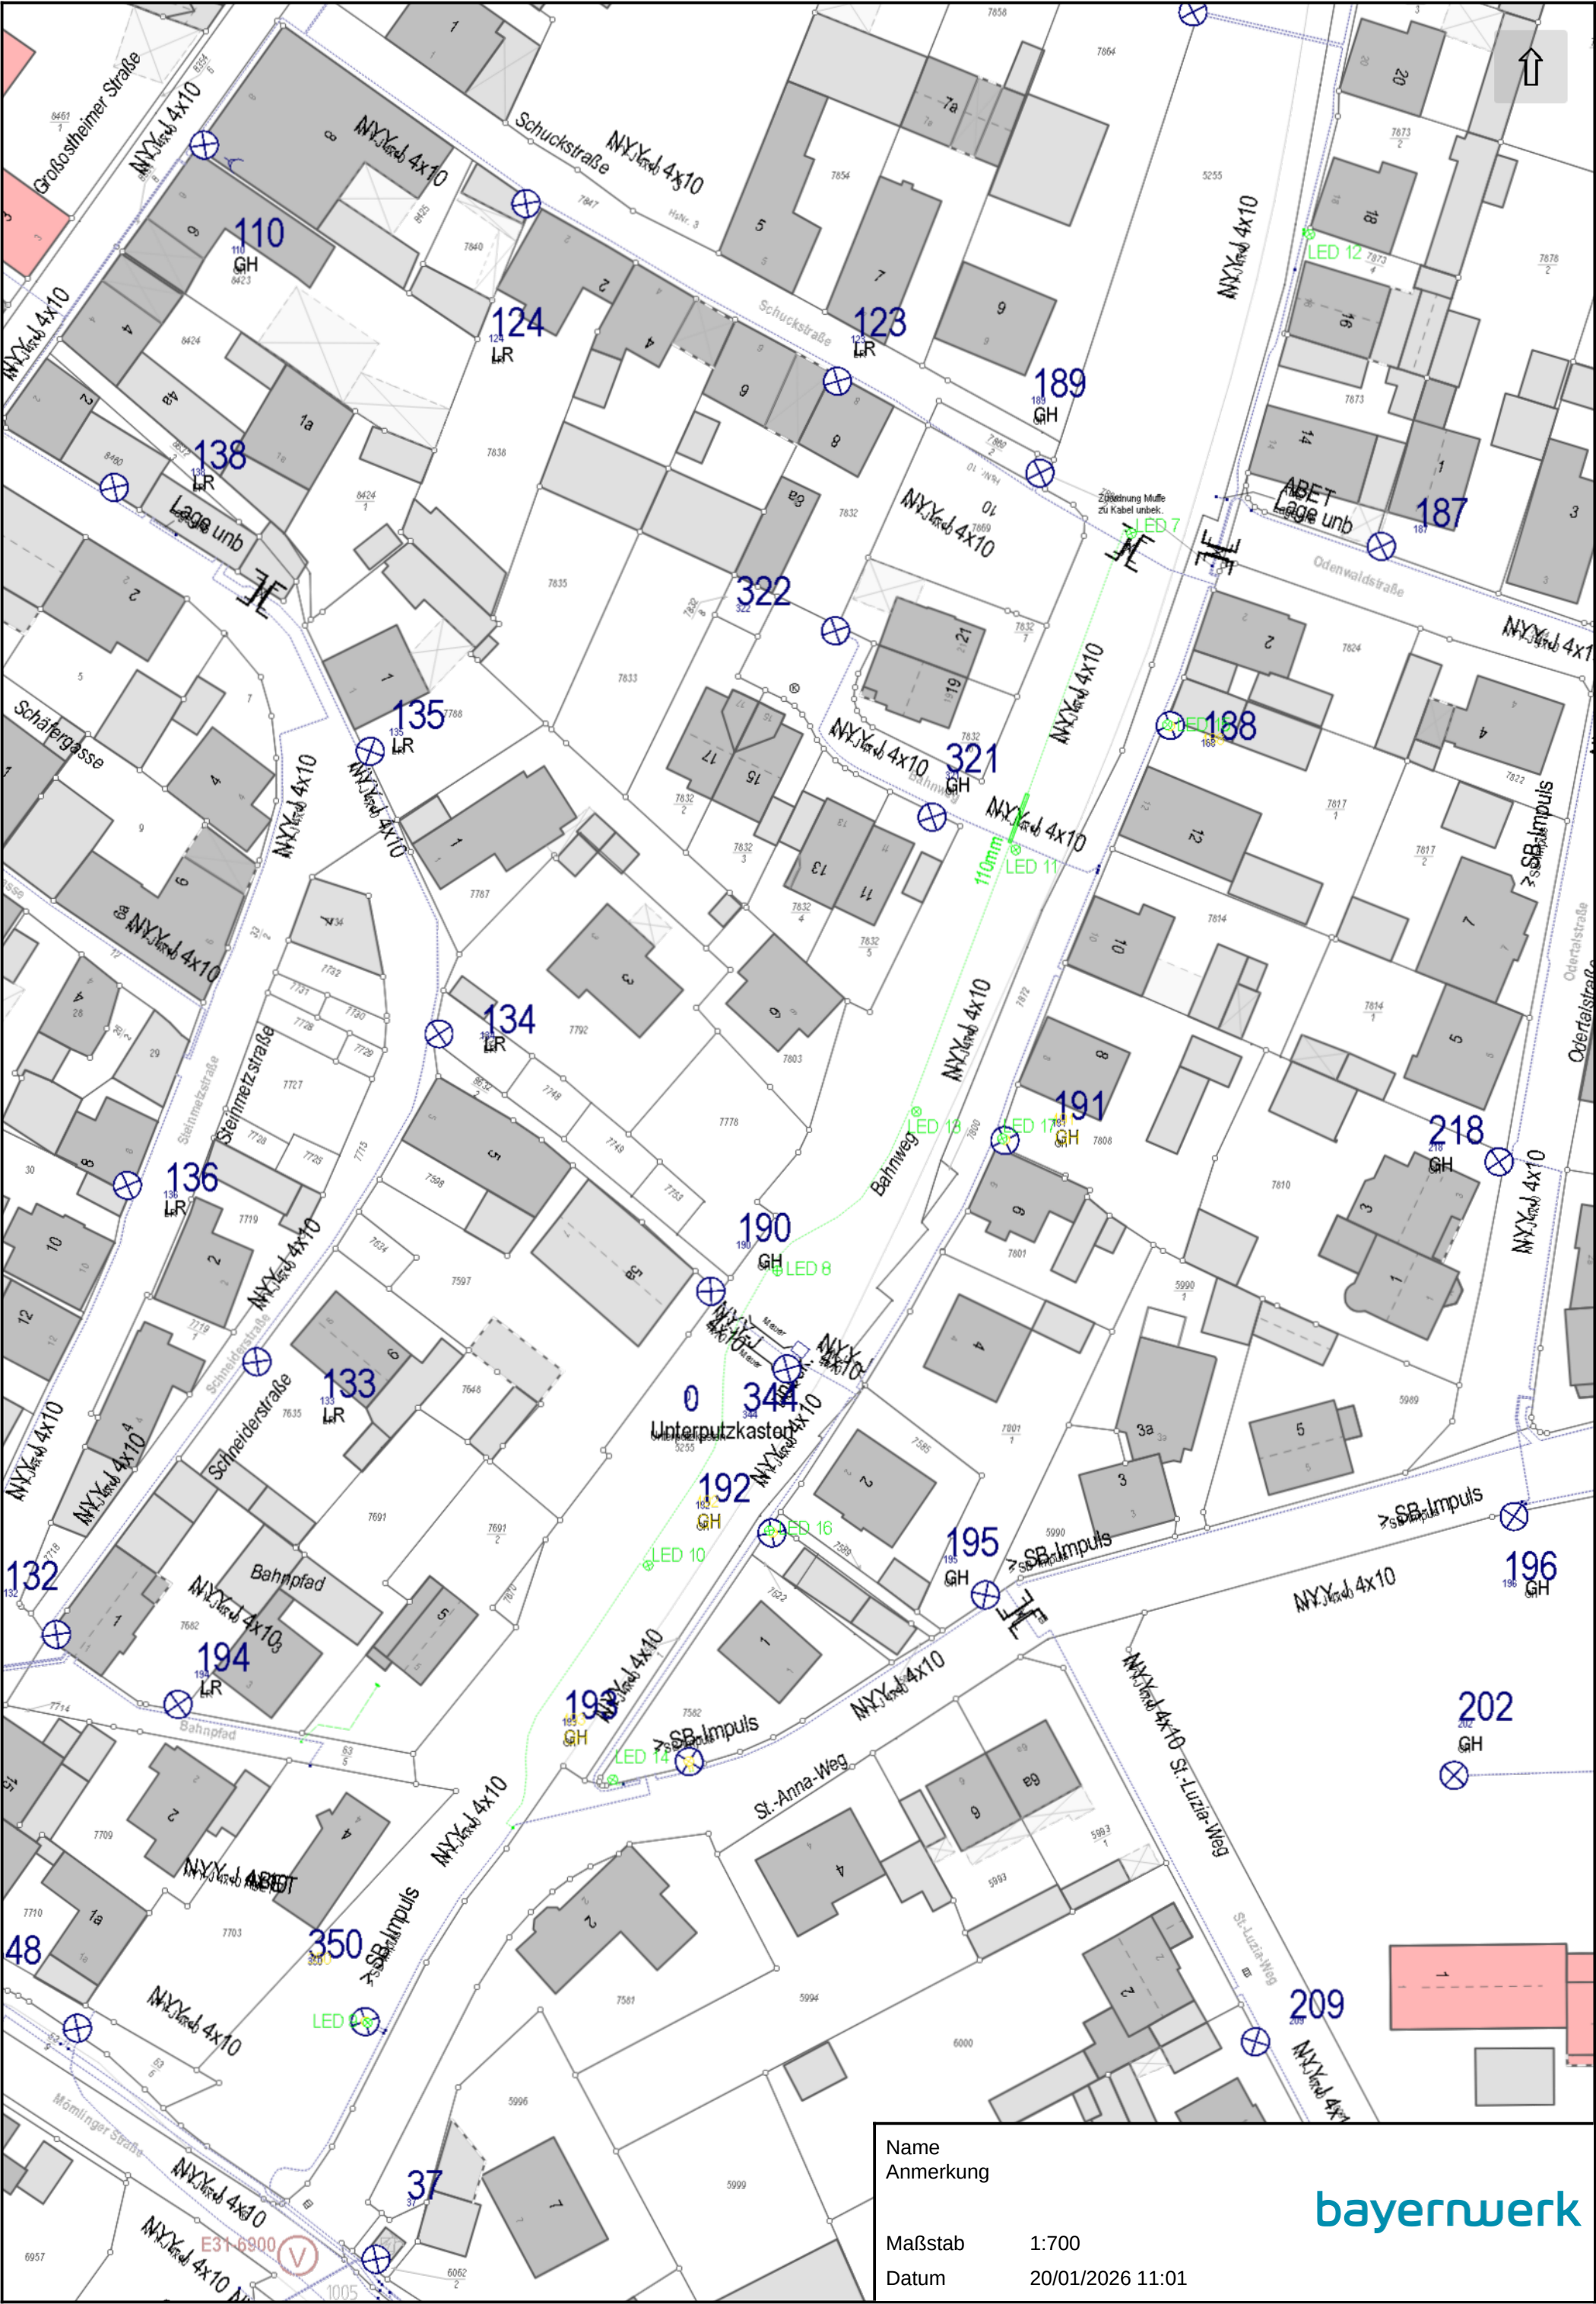



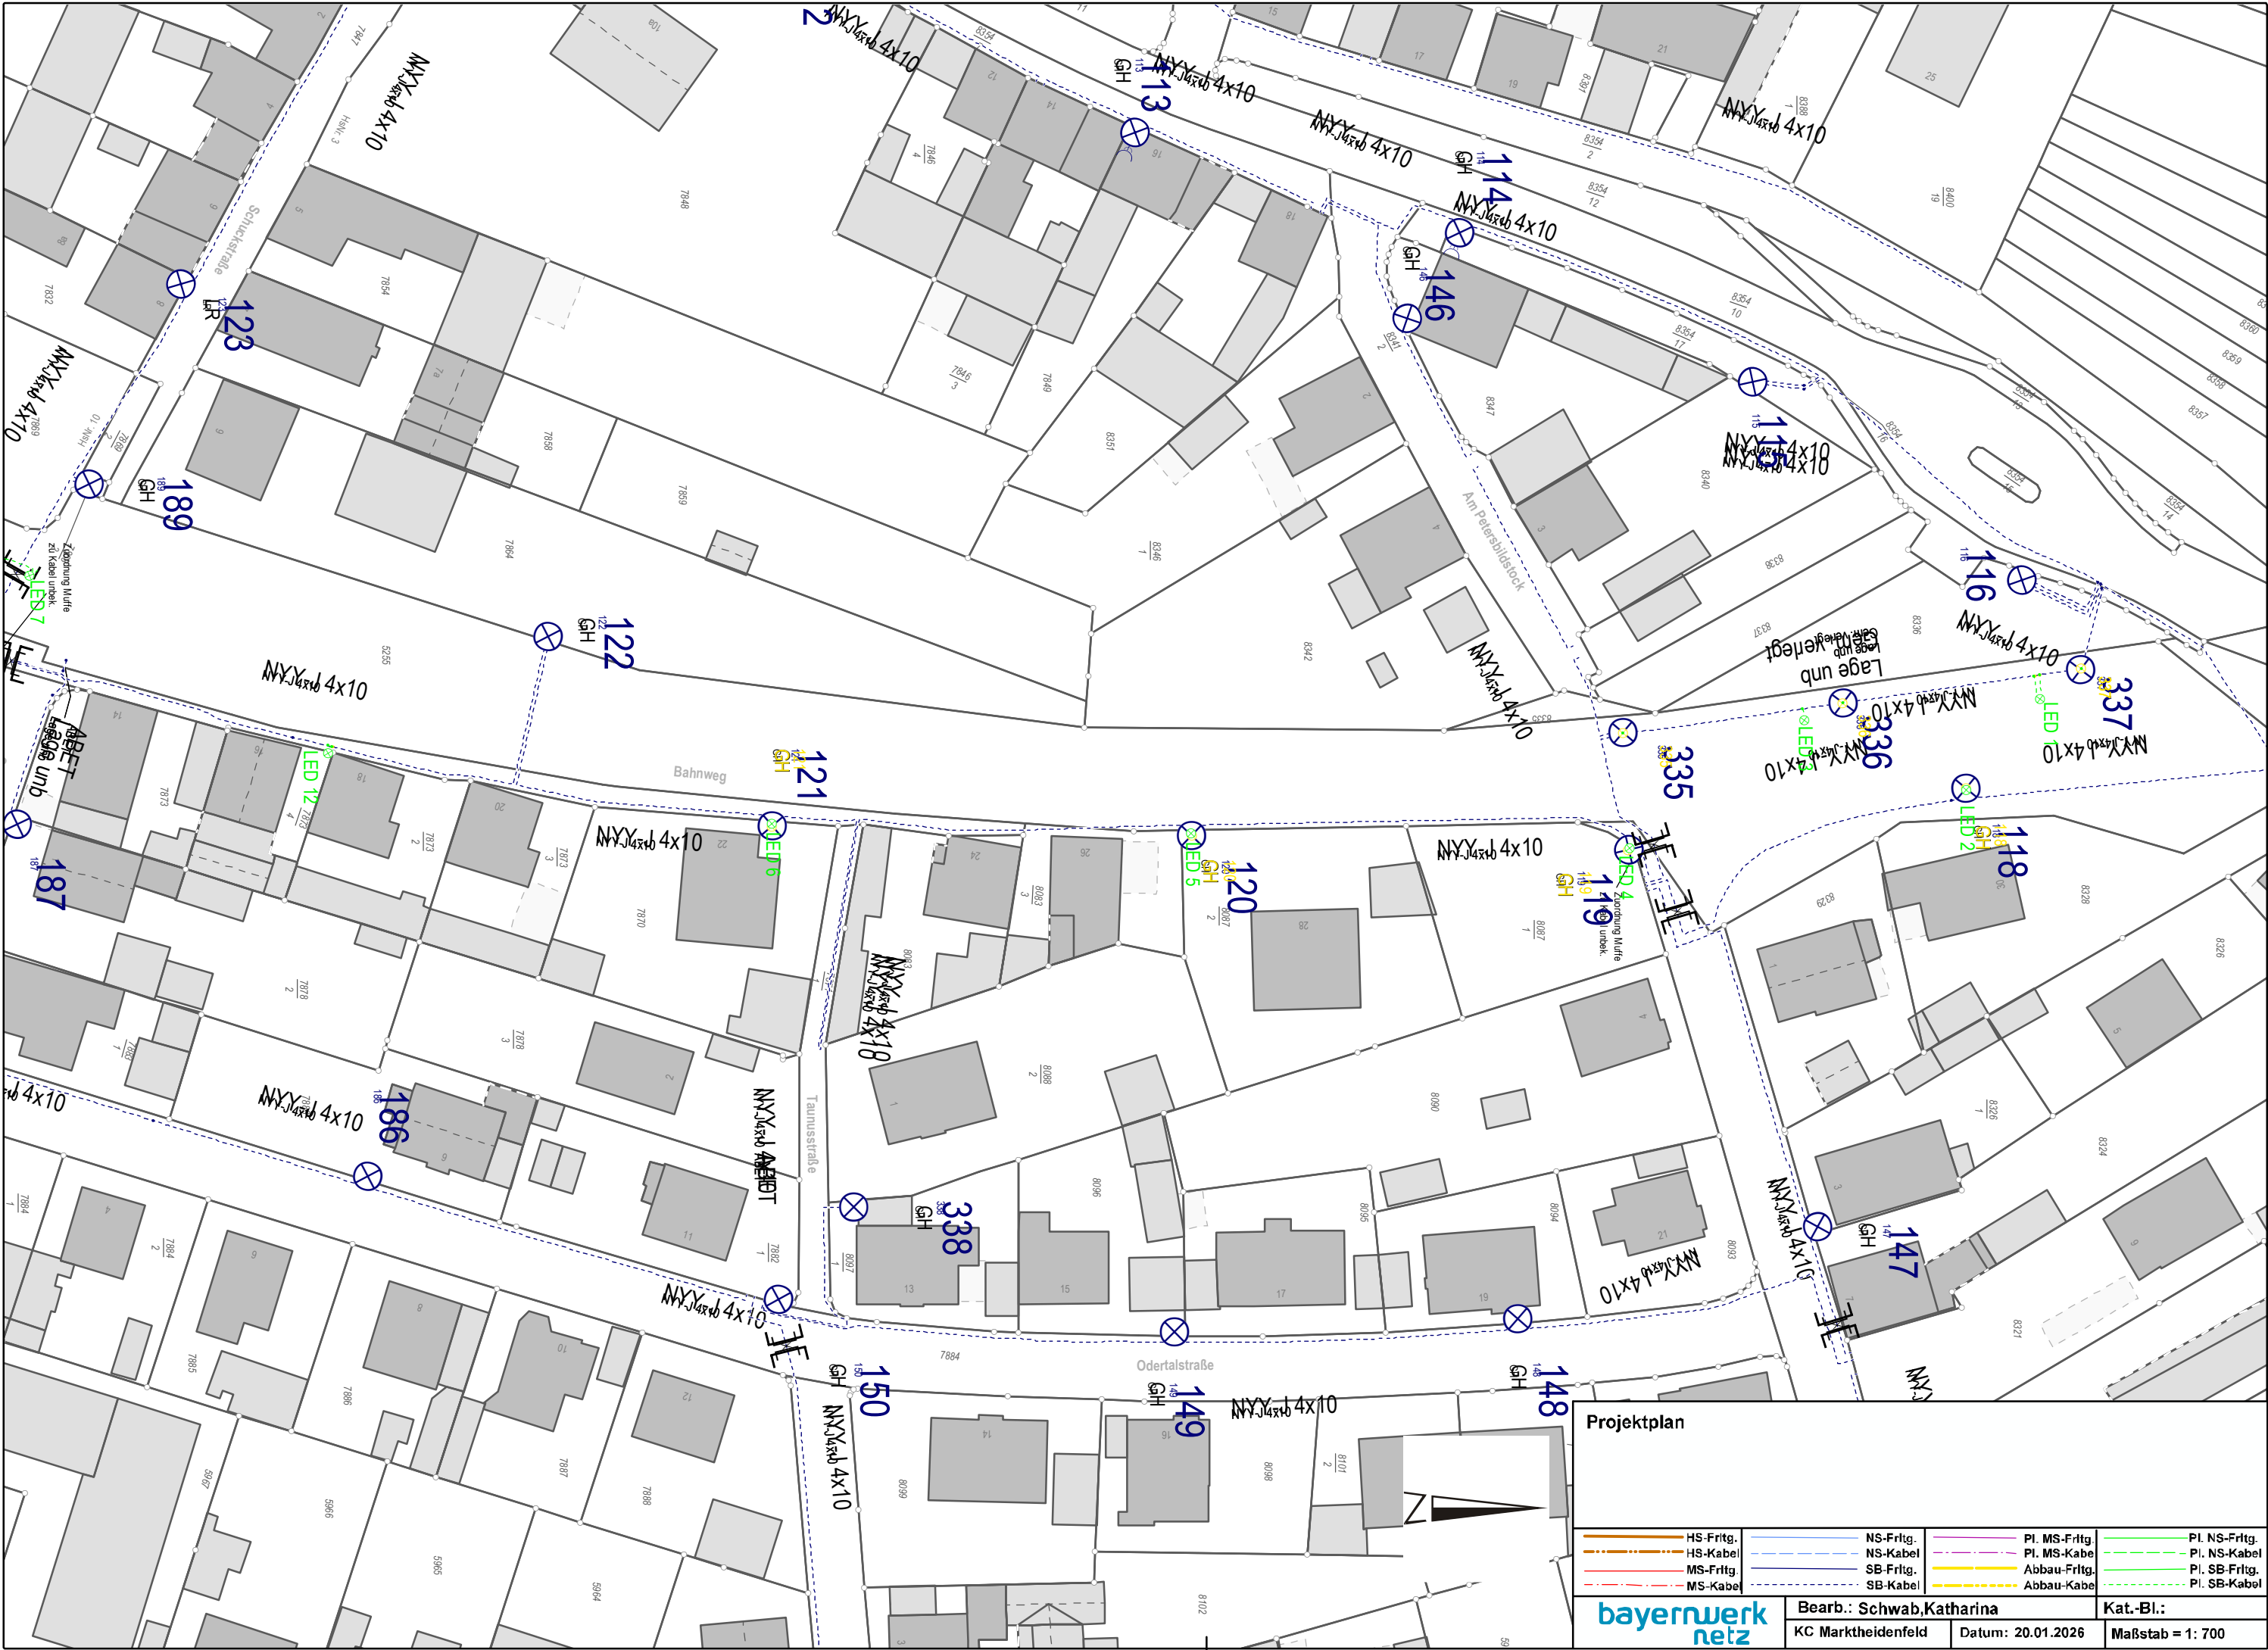

Projektplan

|          |          |              |              |
|----------|----------|--------------|--------------|
| HS-Frtg. | NS-Frtg. | PI. MS-Frtg. | PI. NS-Frtg. |
| HS-Kabel | NS-Kabel | PI. MS-Kabe  | PI. NS-Kabel |
| MS-Frtg. | SB-Frtg. | Abbau-Frtg.  | PI. SB-Frtg. |
| MS-Kabel | SB-Kabel | Abbau-Kabe   | PI. SB-Kabel |

|                    |                           |                   |
|--------------------|---------------------------|-------------------|
| bayernwerk<br>netz | Bearb.: Schwab, Katharina | Kat.-Bl.:         |
|                    | KC Marktheidenfeld        | Datum: 20.01.2026 |
|                    |                           | Maßstab = 1: 700  |